



MACHINAL

Drawing Package


Machinal

Theodore and Adele Shank Theatre
UCSD Department of Theatre and Dance

Scenic Design by Michael Wogulis
Directed by Rosie Glen-Lambert

Title Page

Sheet:	Last Updated - 10/10/2022	Revisions:
1 / 8	Scale - N/A	09/16/2022 10/03/2022
	Sheet Size - ARCH D	

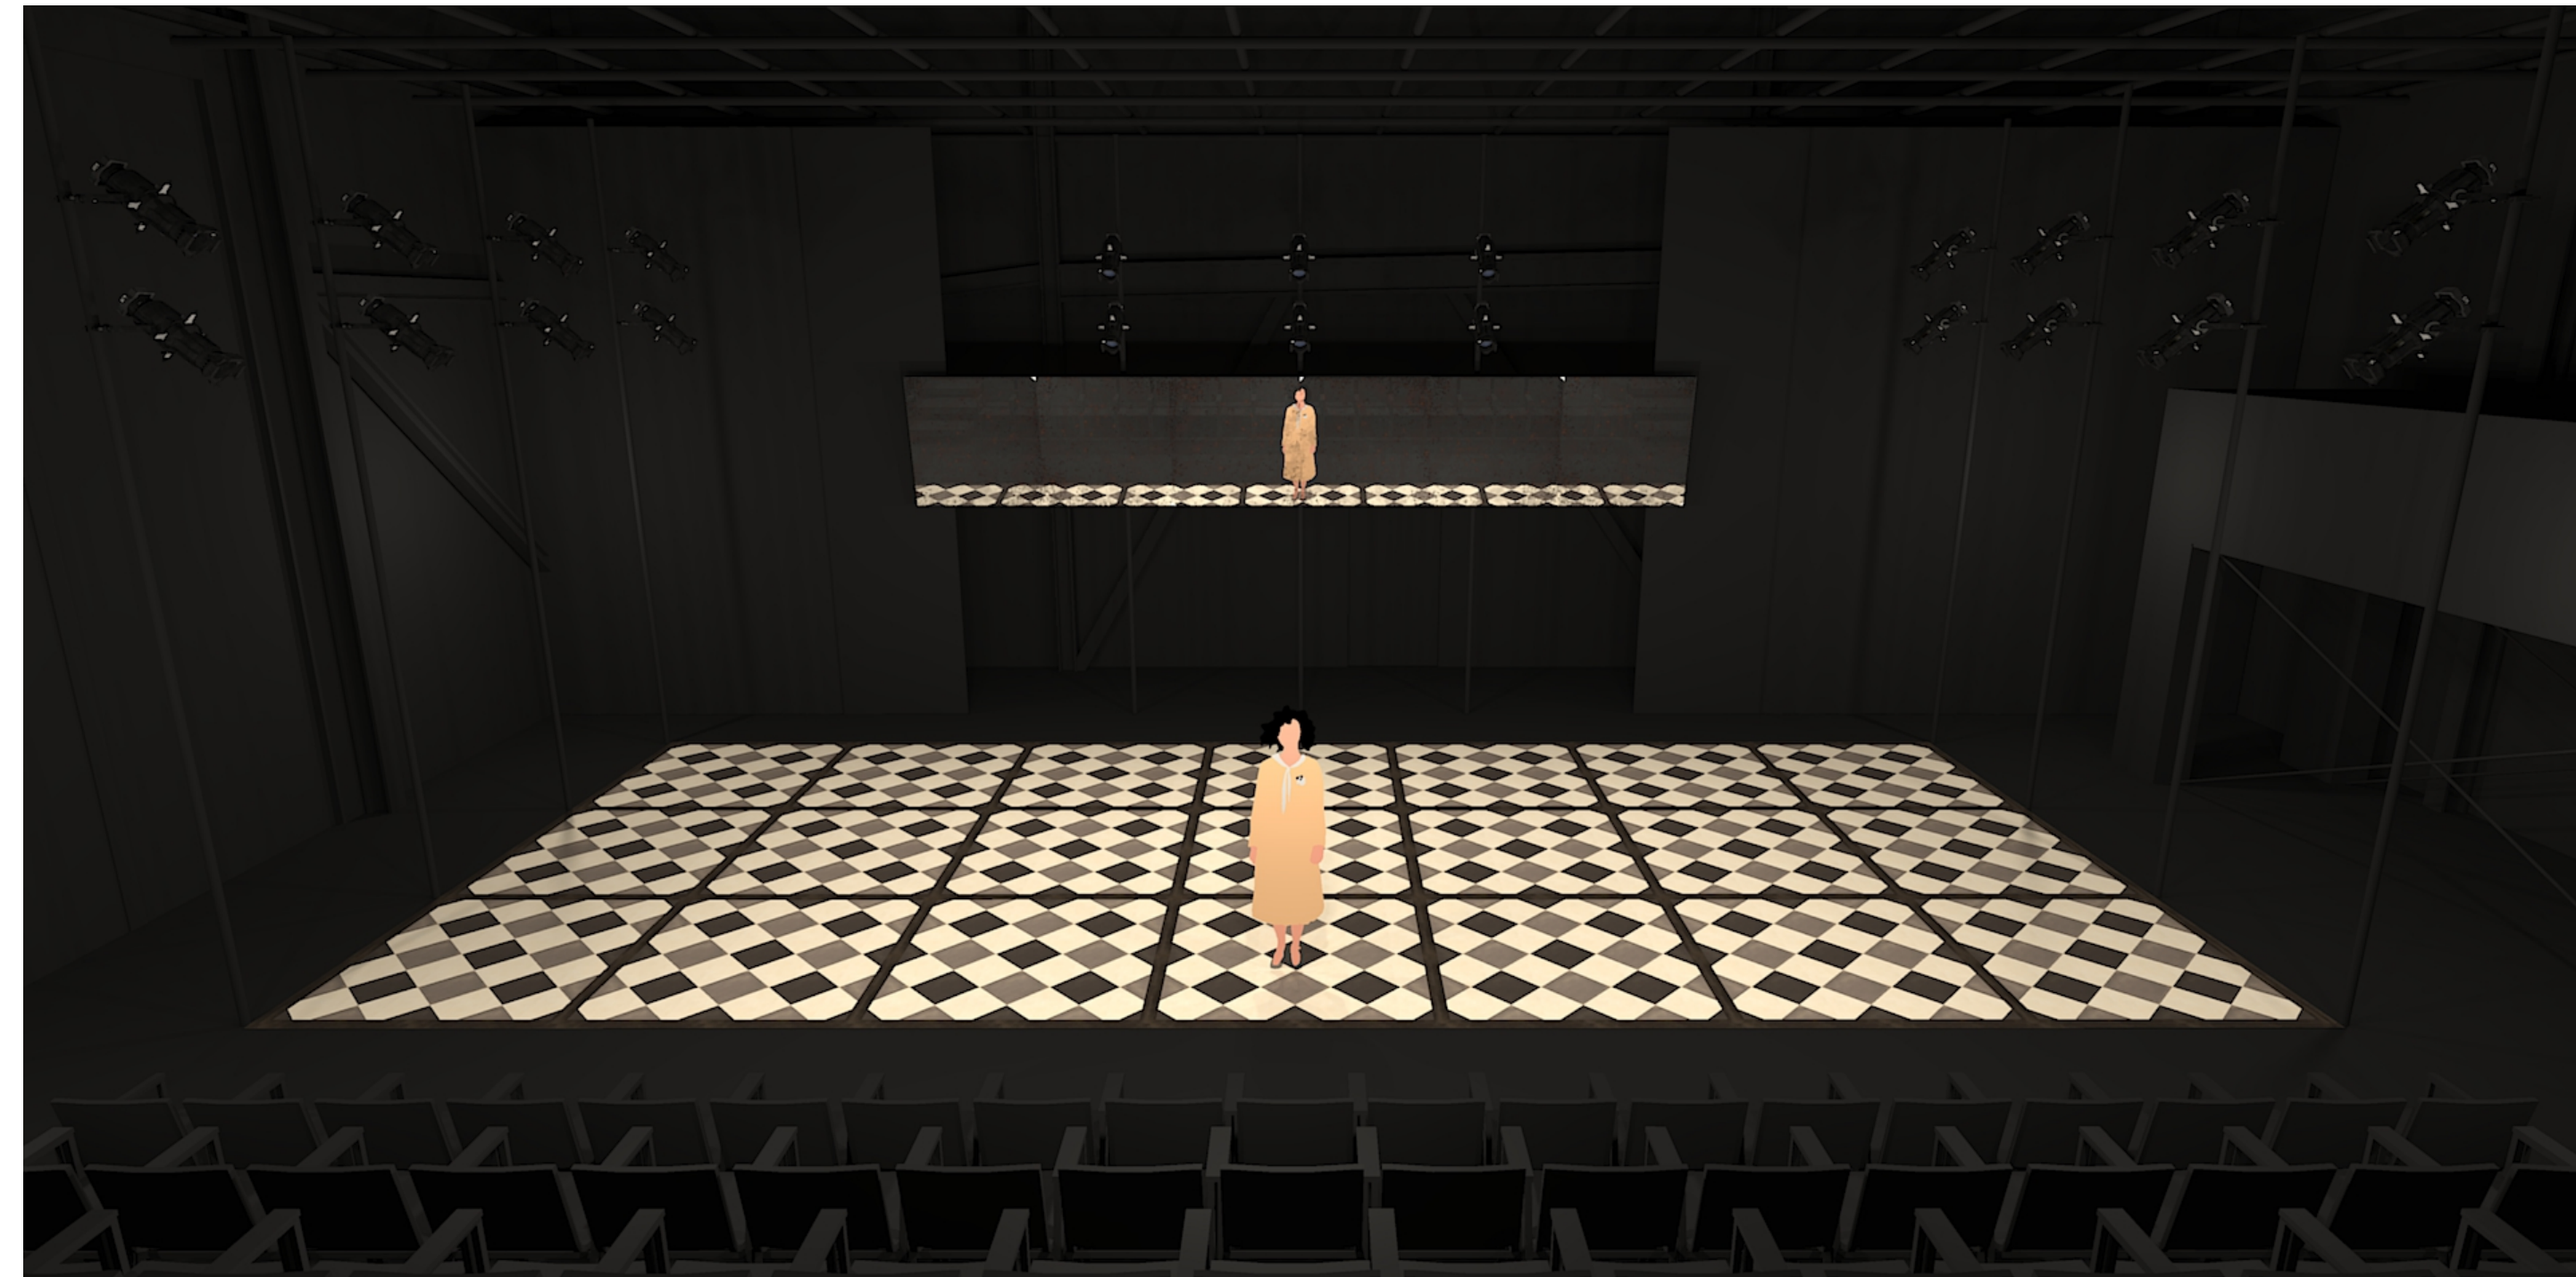

FULL STORYBOARD IN SEPERATE DOCUMENT

Machinal

Theodore and Adele Shank Theatre
UCSD Department of Theatre and Dance

Scenic Design by Michael Wogulis
Directed by Rosie Glen-Lambert

Renderings

Sheet:	Last Updated - 10/10/2022	Revisions: 09/16/2022 10/03/2022
2 / 8	Scale - N/A	Sheet Size - ARCH D

mwogulis@ucsd.edu • (949) 370-0929

24'-9 1/2"

CENTER LINE OF THE SET

30'-9 1/2"

VECTORWORKS EDUCATIONAL VERSION

CAST ENTRANCE

LX STORAGE

PROP STORAGE (KEPT OPEN)

CAST ENTRANCE

MASKING

BOOM

5'-5"

BOOM

5'-5"

BOOM

MASKING

MIRROR

BOOMS

5'-5"

BOOM

BOOMS

5'-5"

BOOM

BOOMS

5'-5"


BOOM

BOOMS

5'-5"

BOOM

PAINTED DECK (+0'-0")

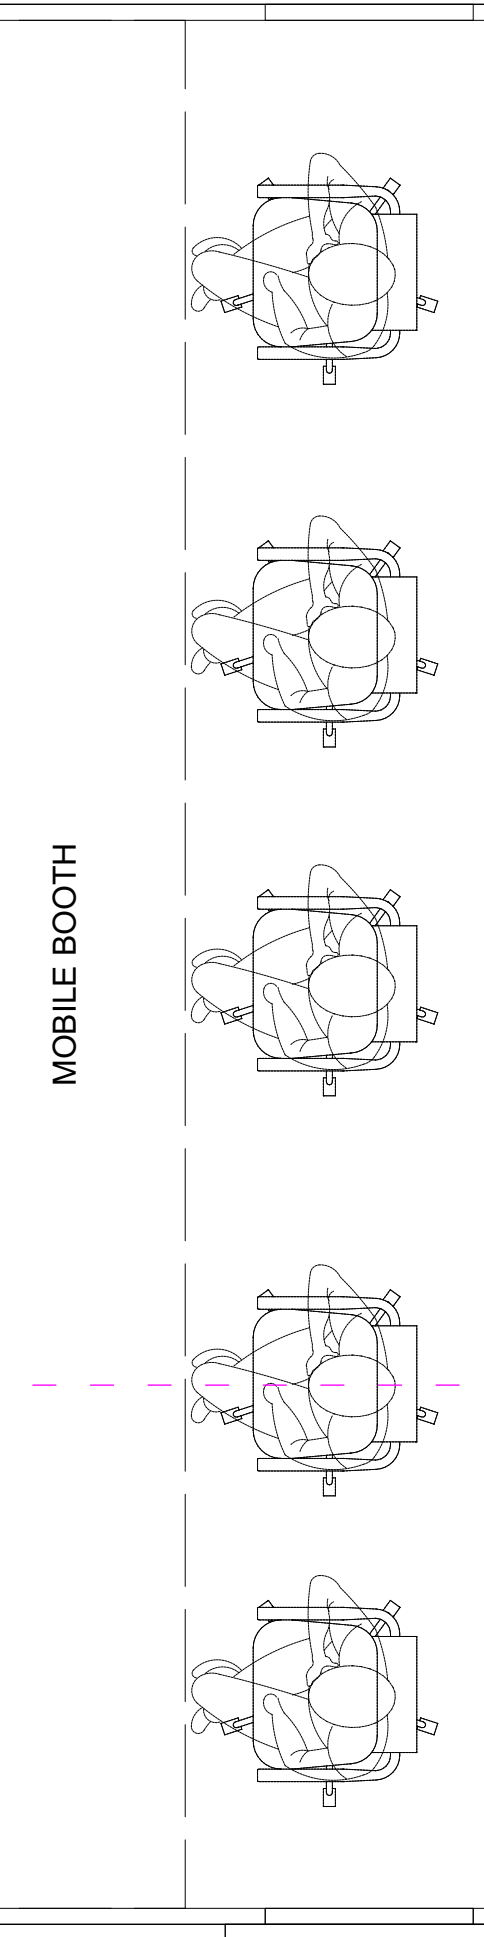

PLASTER LINE OF THE SET

EGRESS ZONE

+0'-7"

+1'-2"

+1'-9"

+2'-4"

+2'-11"

+3'-6"

+0'-7"

+1'-2"

+1'-9"

+2'-4"

+2'-11"

+3'-6"

MOBILE BOOTH STAIRS

25'-0 1/2"

16'-7"

LOADING DOOR

SECONDARY AUDIENCE ENTRANCE

MAIN AUDIENCE ENTRANCE

VECTORWORKS EDUCATIONAL VERSION

Machinal

Theodore and Adele Shank Theatre
UCSD Department of Theatre and Dance

Scenic Design by Michael Wogulis
Directed by Rosie Glen-Lambert

Ground Plan

Sheet:

3 / 8

Last Updated - 10/10/2022


Scale - 1/2" : 1'

Sheet Size - ARCH D

Revisions:

09/16/2022

10/03/2022

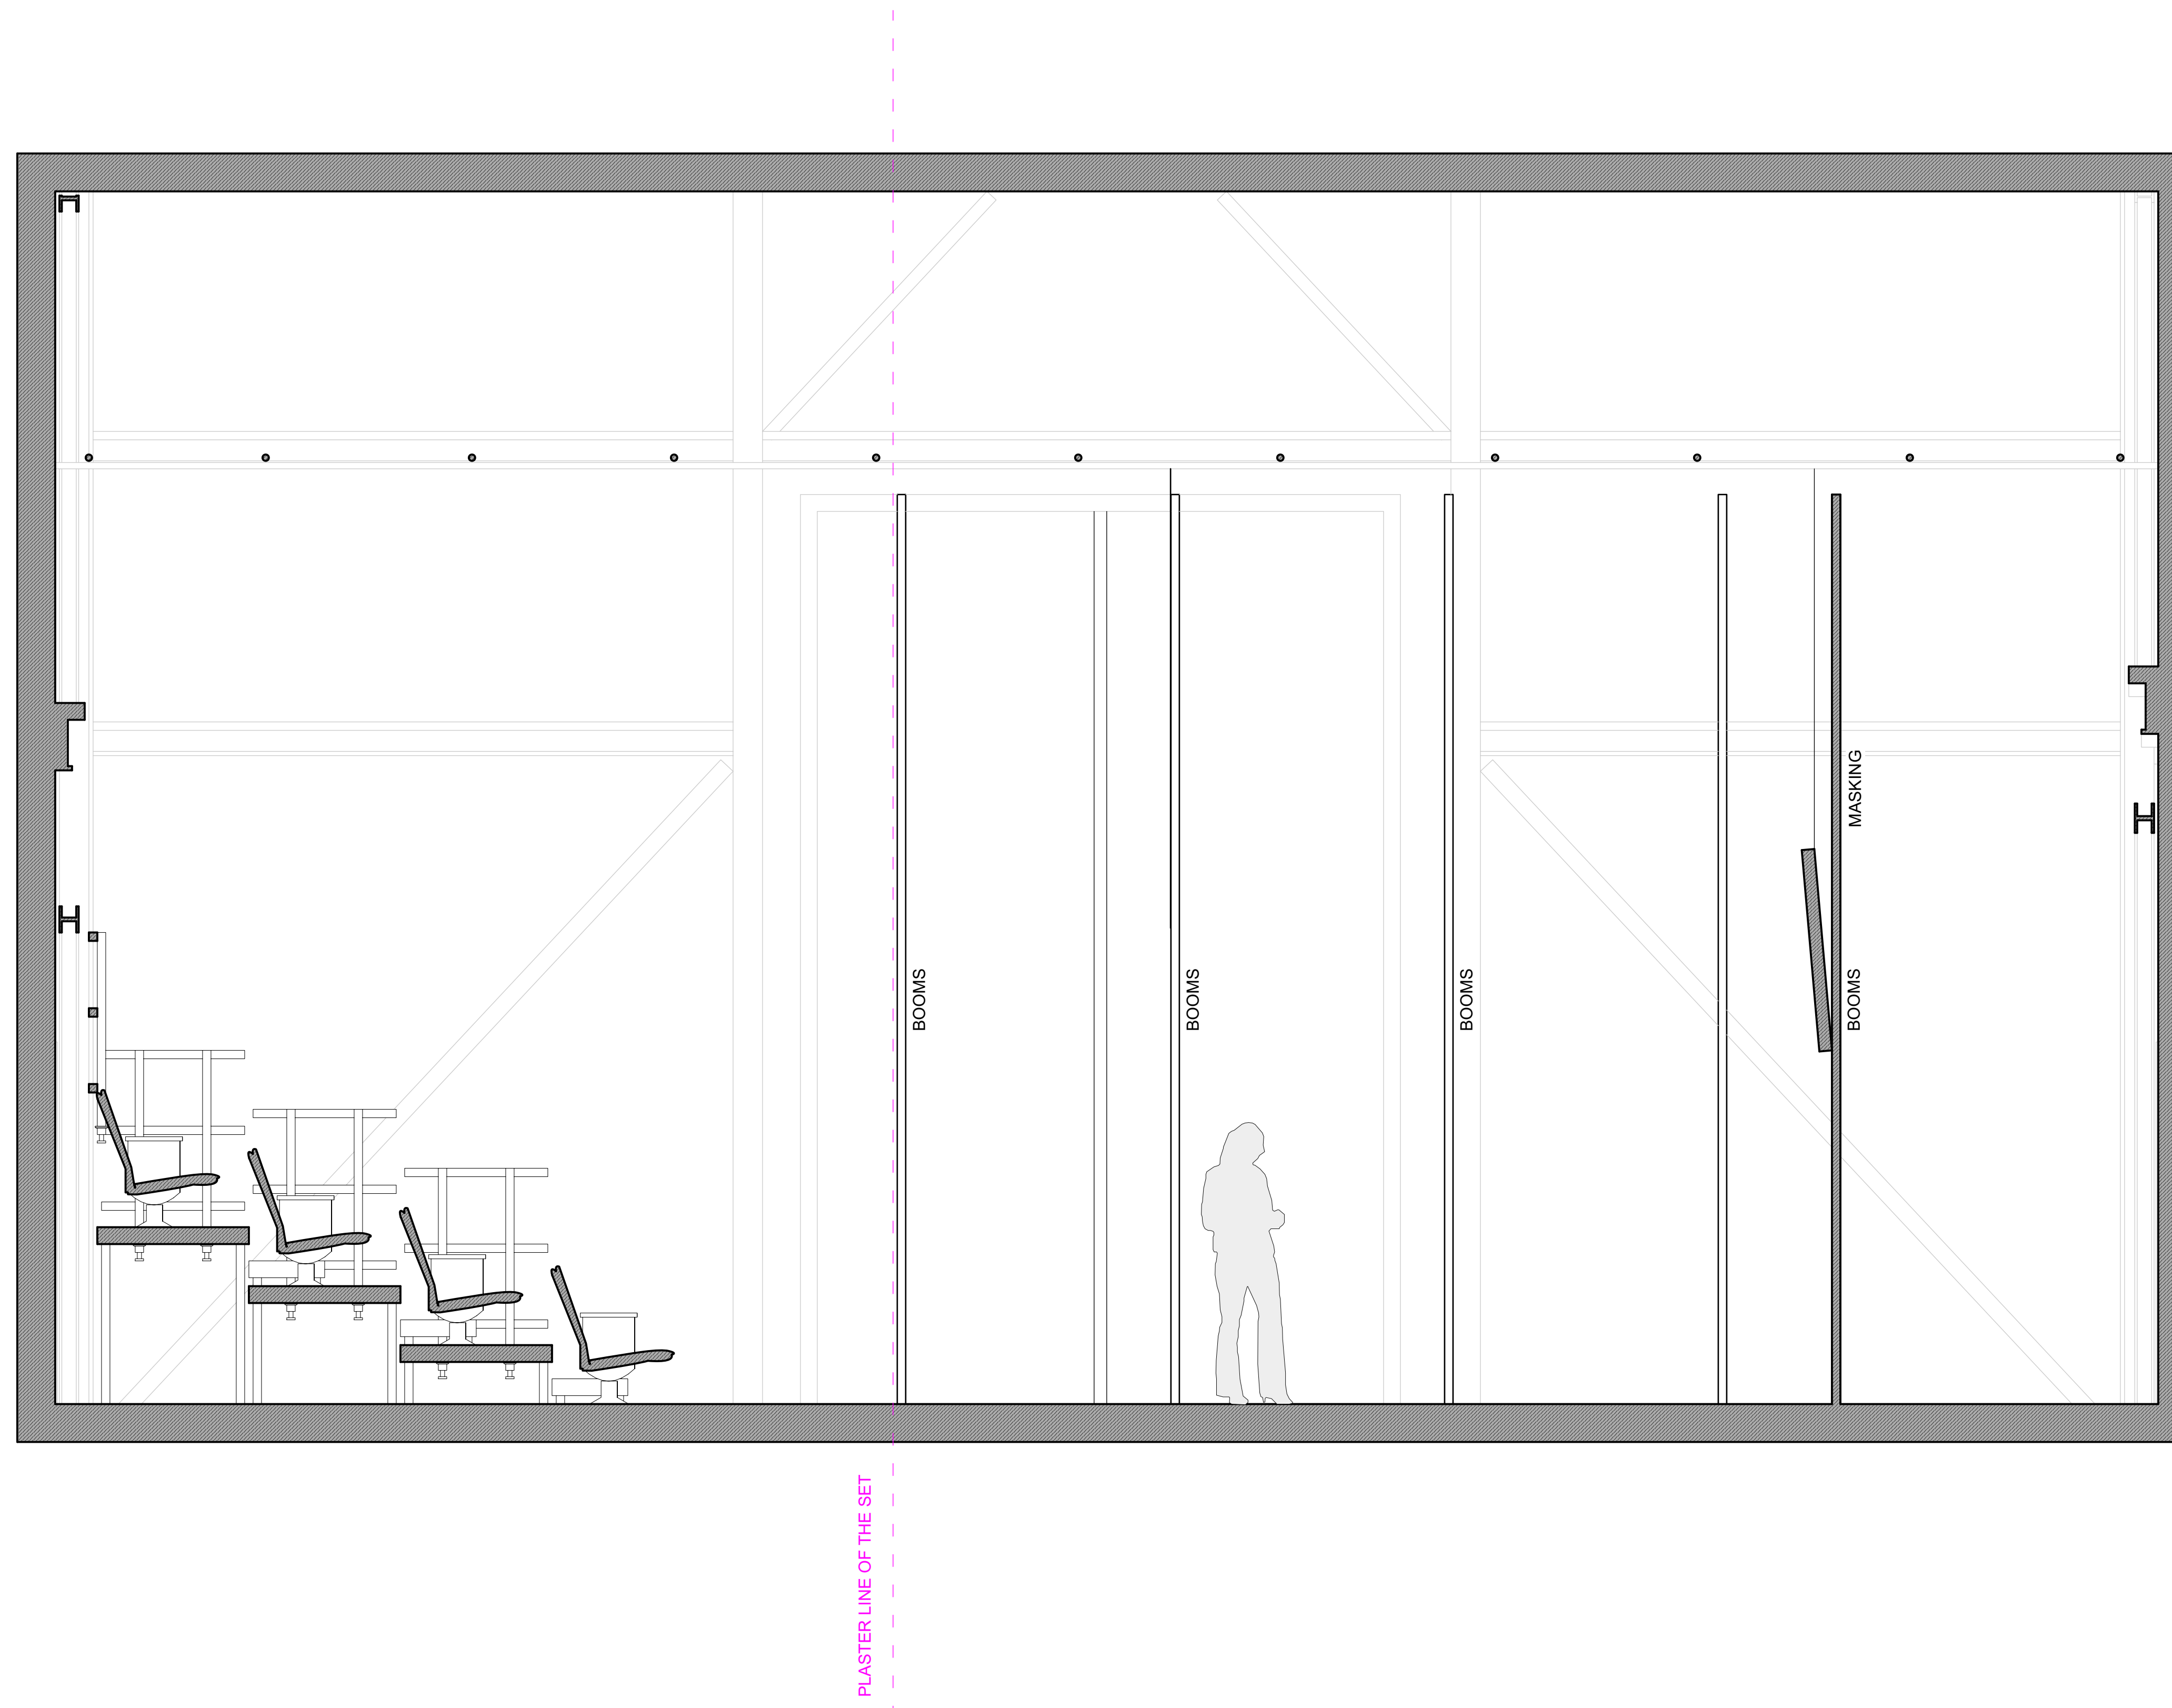


Machinal

Theodore and Adele Shank Theatre
UCSD Department of Theatre and Dance

Scenic Design by Michael Wogulis
Directed by Rosie Glen-Lambert

Section View

Sheet:	Last Updated - 10/10/2022	Revisions:
4 / 8	Scale - 1/2" : 1'	09/16/2022 10/03/2022
	Sheet Size - ARCH D	

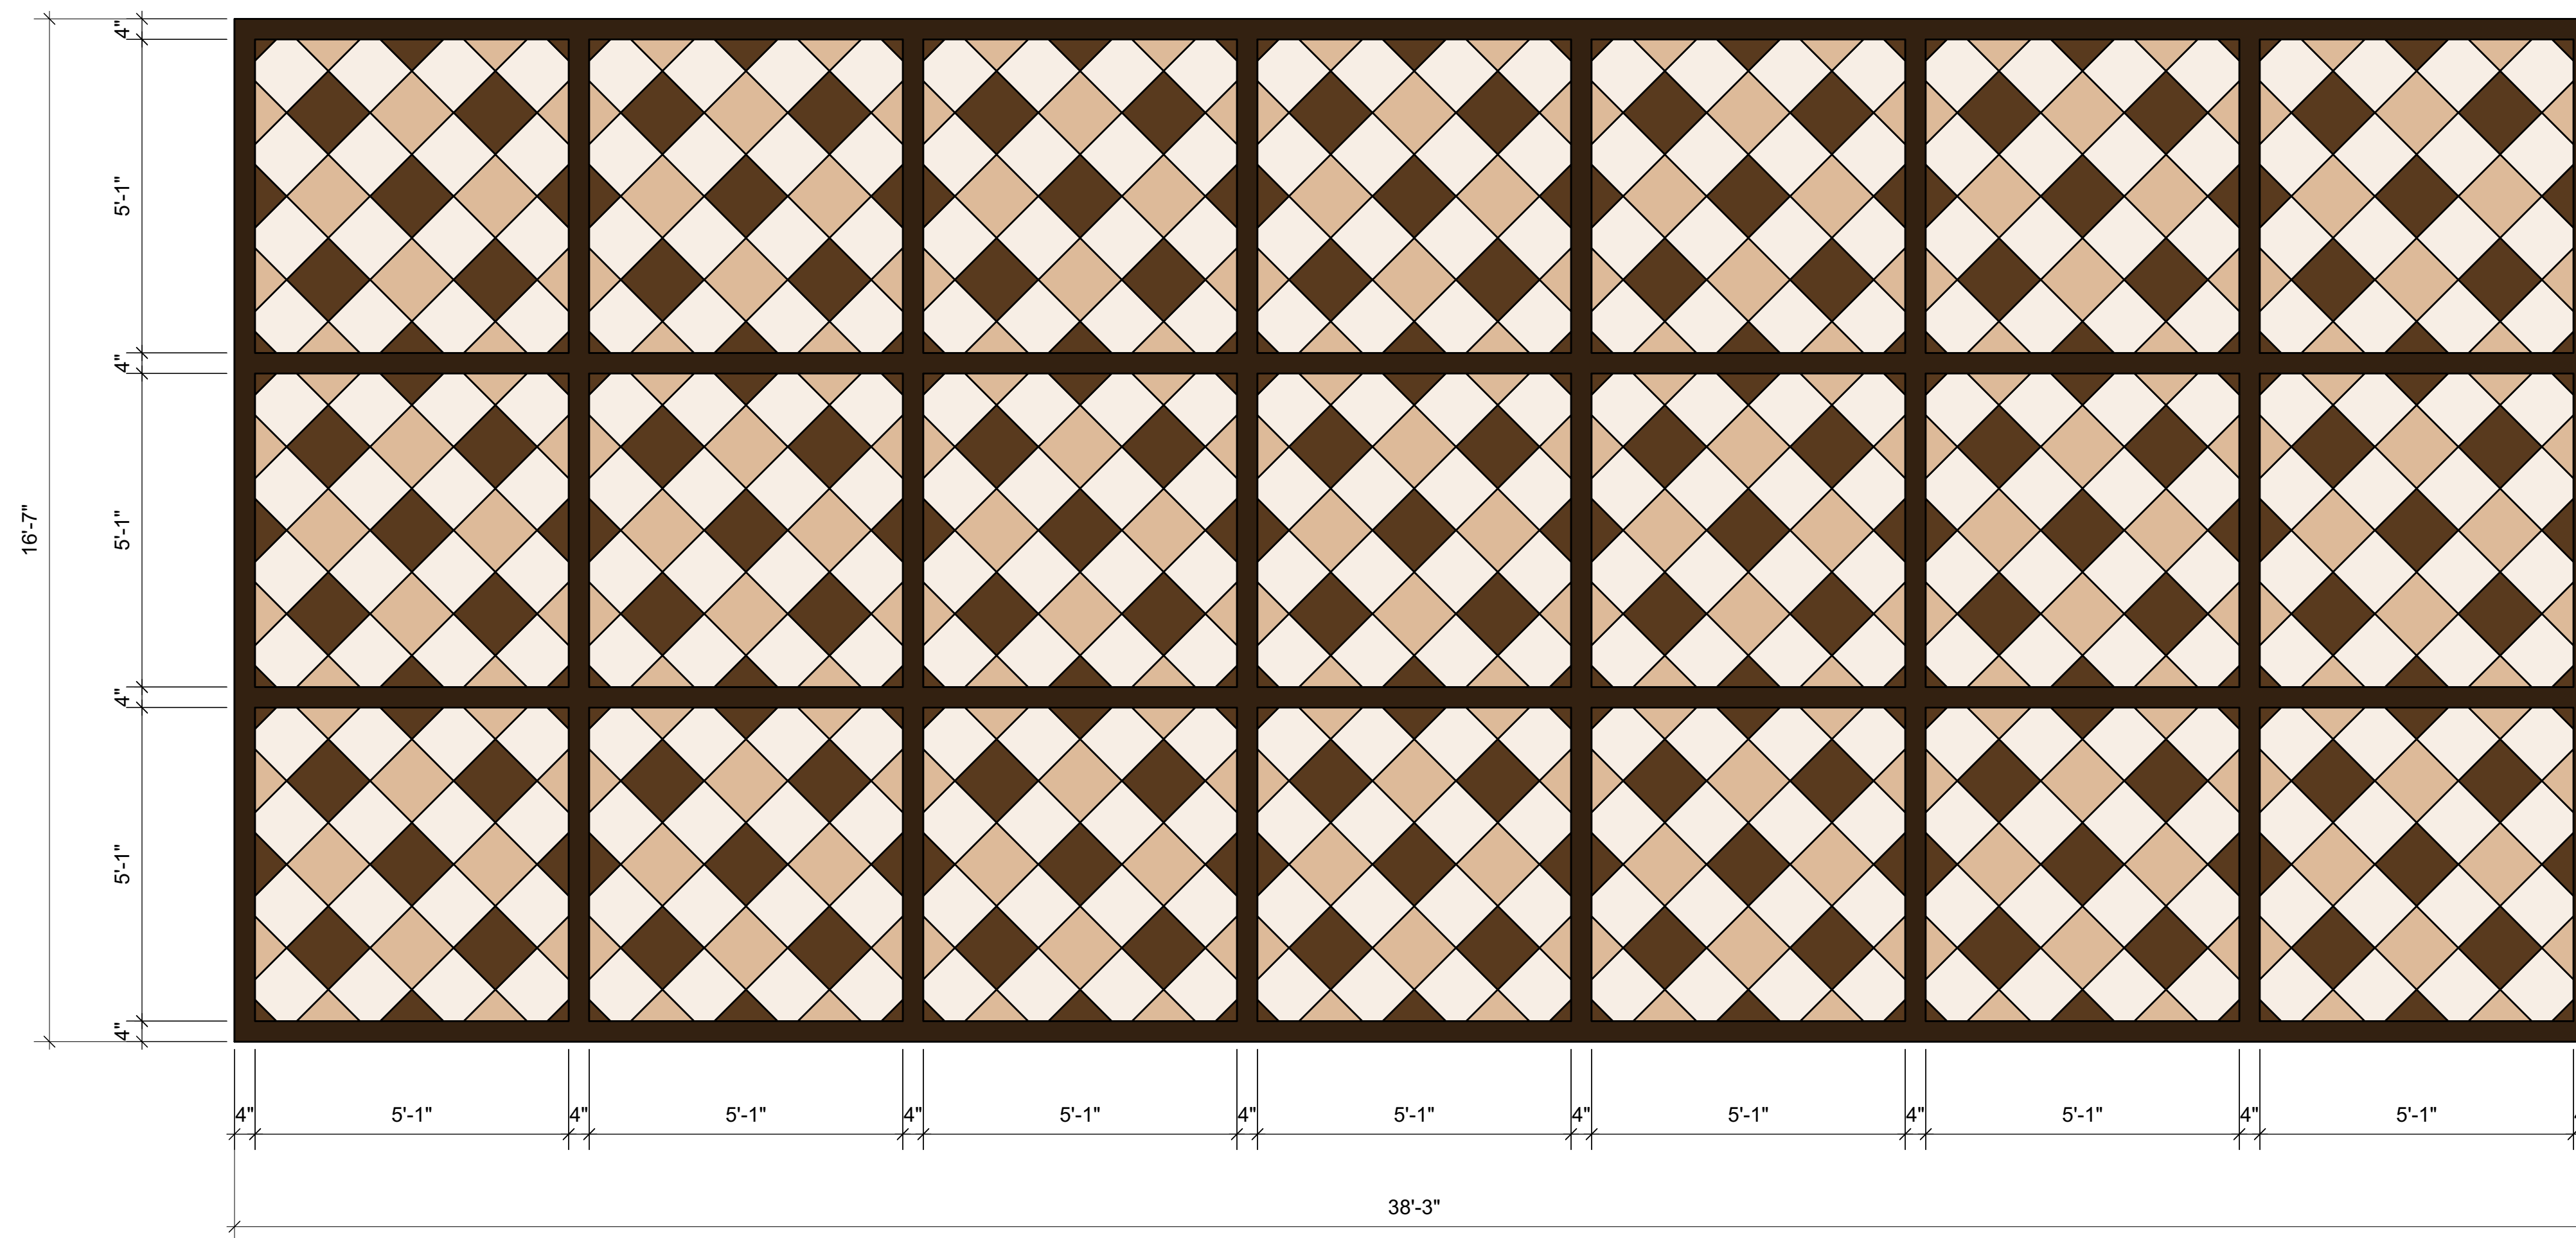

NOTES:
 Consult hard copy materials for exact color/texture references.
 High gloss finish.

FLOOR TREATMENT - FULL ELEVATION
 SCALE: 1/2" = 1' - 0"



LIGHT TILE - Color/Texture Reference



MID TONE TILE - Color/Texture Reference



DARK TILE - Color/Texture Reference



GRID TILE - Color/Texture Reference


Machinal

Theodore and Adele Shank Theatre
 UCSD Department of Theatre and Dance

Scenic Design by Michael Wogulis
 Directed by Rosie Glen-Lambert

Floor Treatment

Sheet:	Last Updated - 10/10/2022	Revisions:
5 / 8	Scale - 1/2" = 1' - 0"	09/16/2022
	Sheet Size - ARCH D	10/03/2022

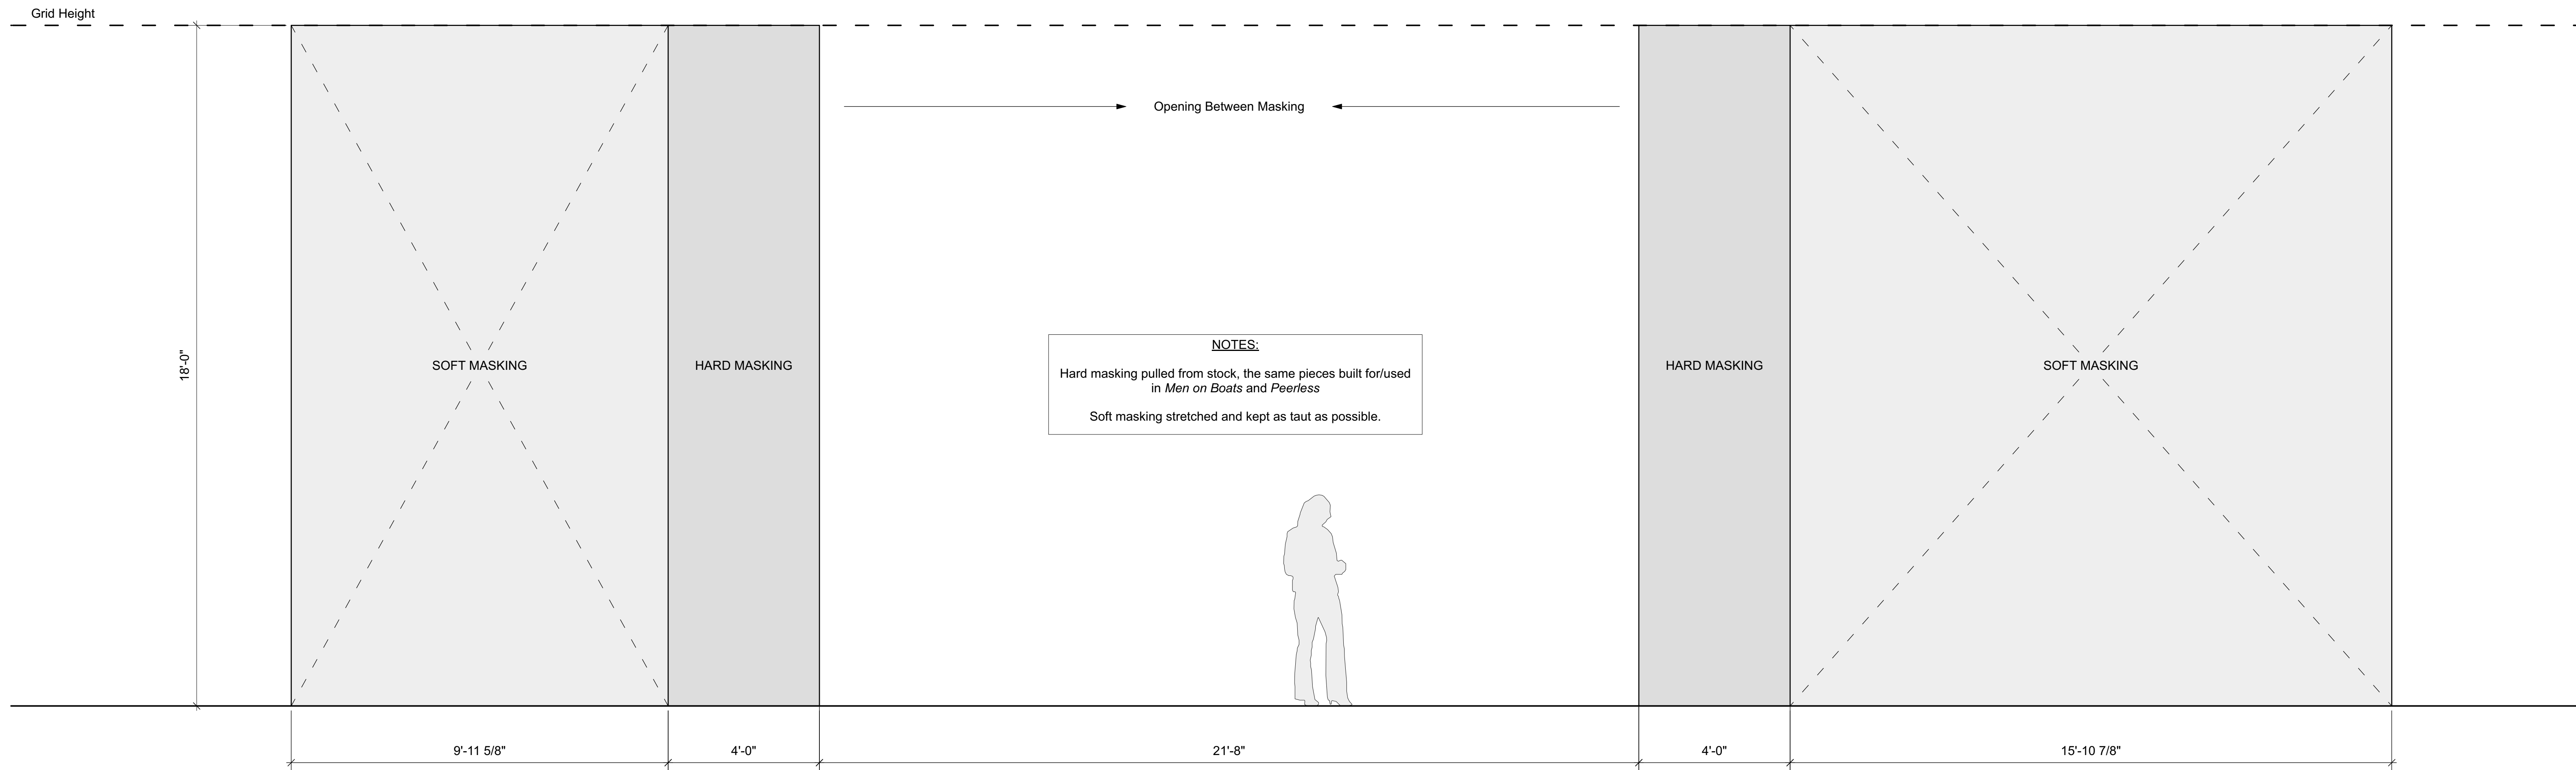

NOTES:
 Hard masking pulled from stock, the same pieces built for/used in *Men on Boats* and *Peerless*
 Soft masking stretched and kept as taut as possible.

MASKING - FRONT ELEVATION
 SCALE: 1/2" = 1' - 0"


Machinal
 Theodore and Adele Shank Theatre
 UCSD Department of Theatre and Dance
 Scenic Design by Michael Wogulis
 Directed by Rosie Glen-Lambert

Masking Walls


Sheet:	Last Updated - 10/10/2022	Revisions:
6 / 8	Scale - Various	09/16/2022 10/03/2022
	Sheet Size - ARCH D	

mwogulis@ucsd.edu • (949) 370-0929


MIRROR - TOP VIEW
SCALE: 1" = 1' - 0"

 


Lines painted on the mirror material to simulate square panels.

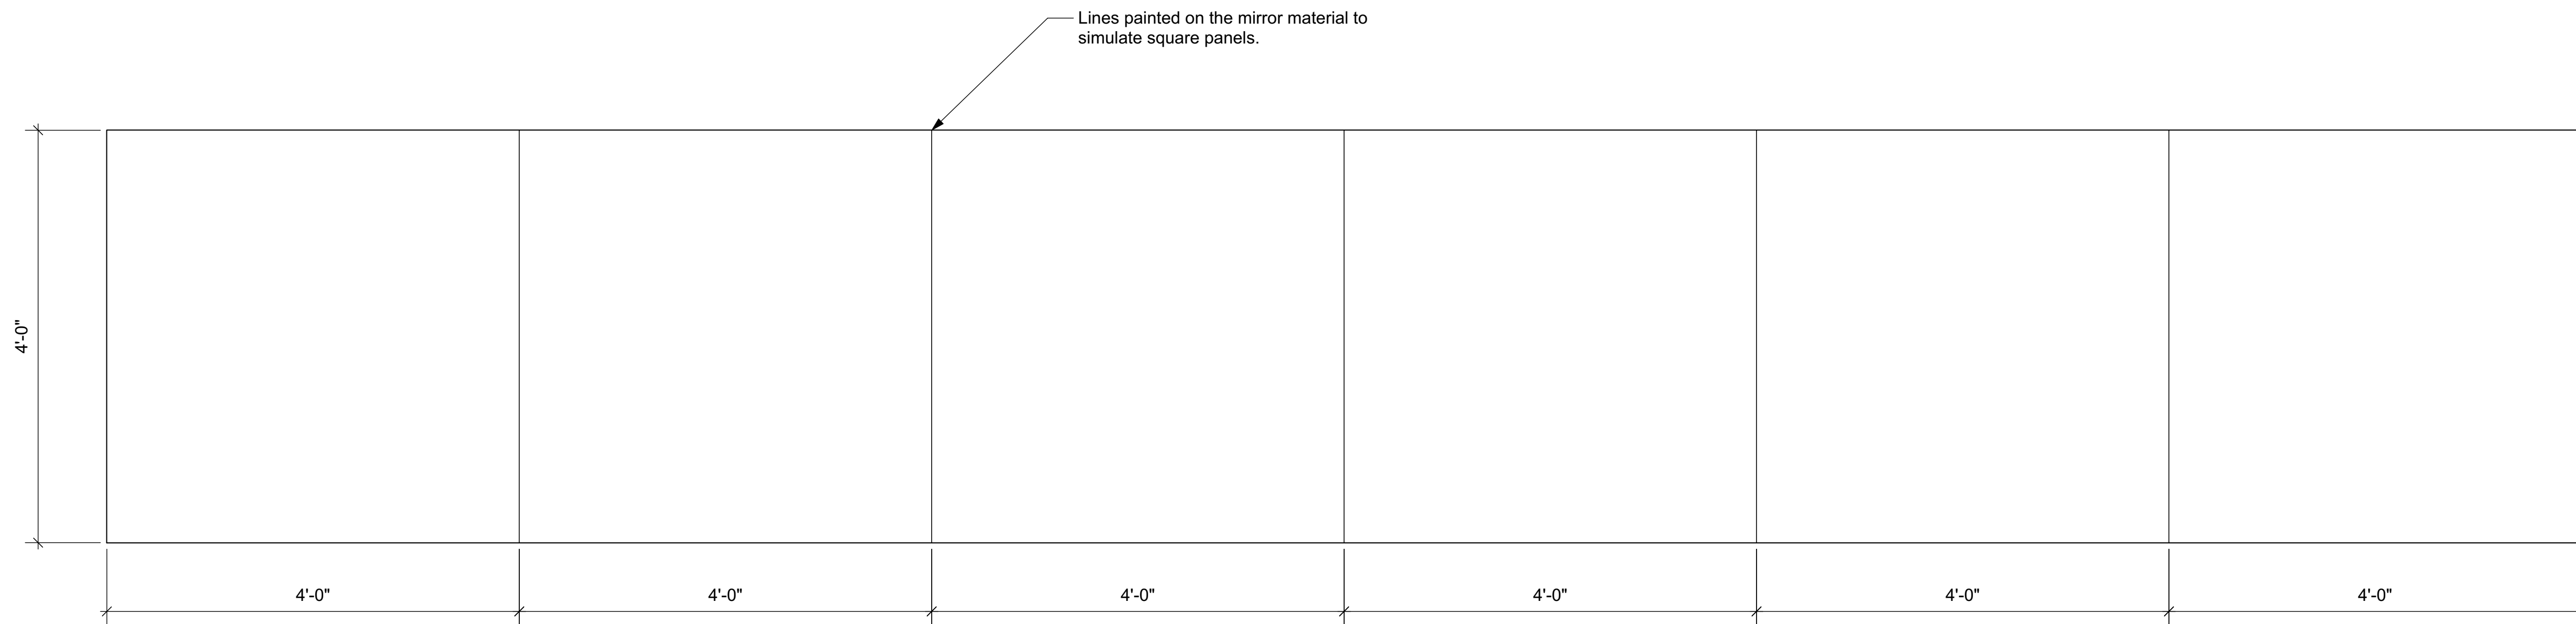

MIRROR - FRONT ELEVATION
SCALE: 1" = 1' - 0"

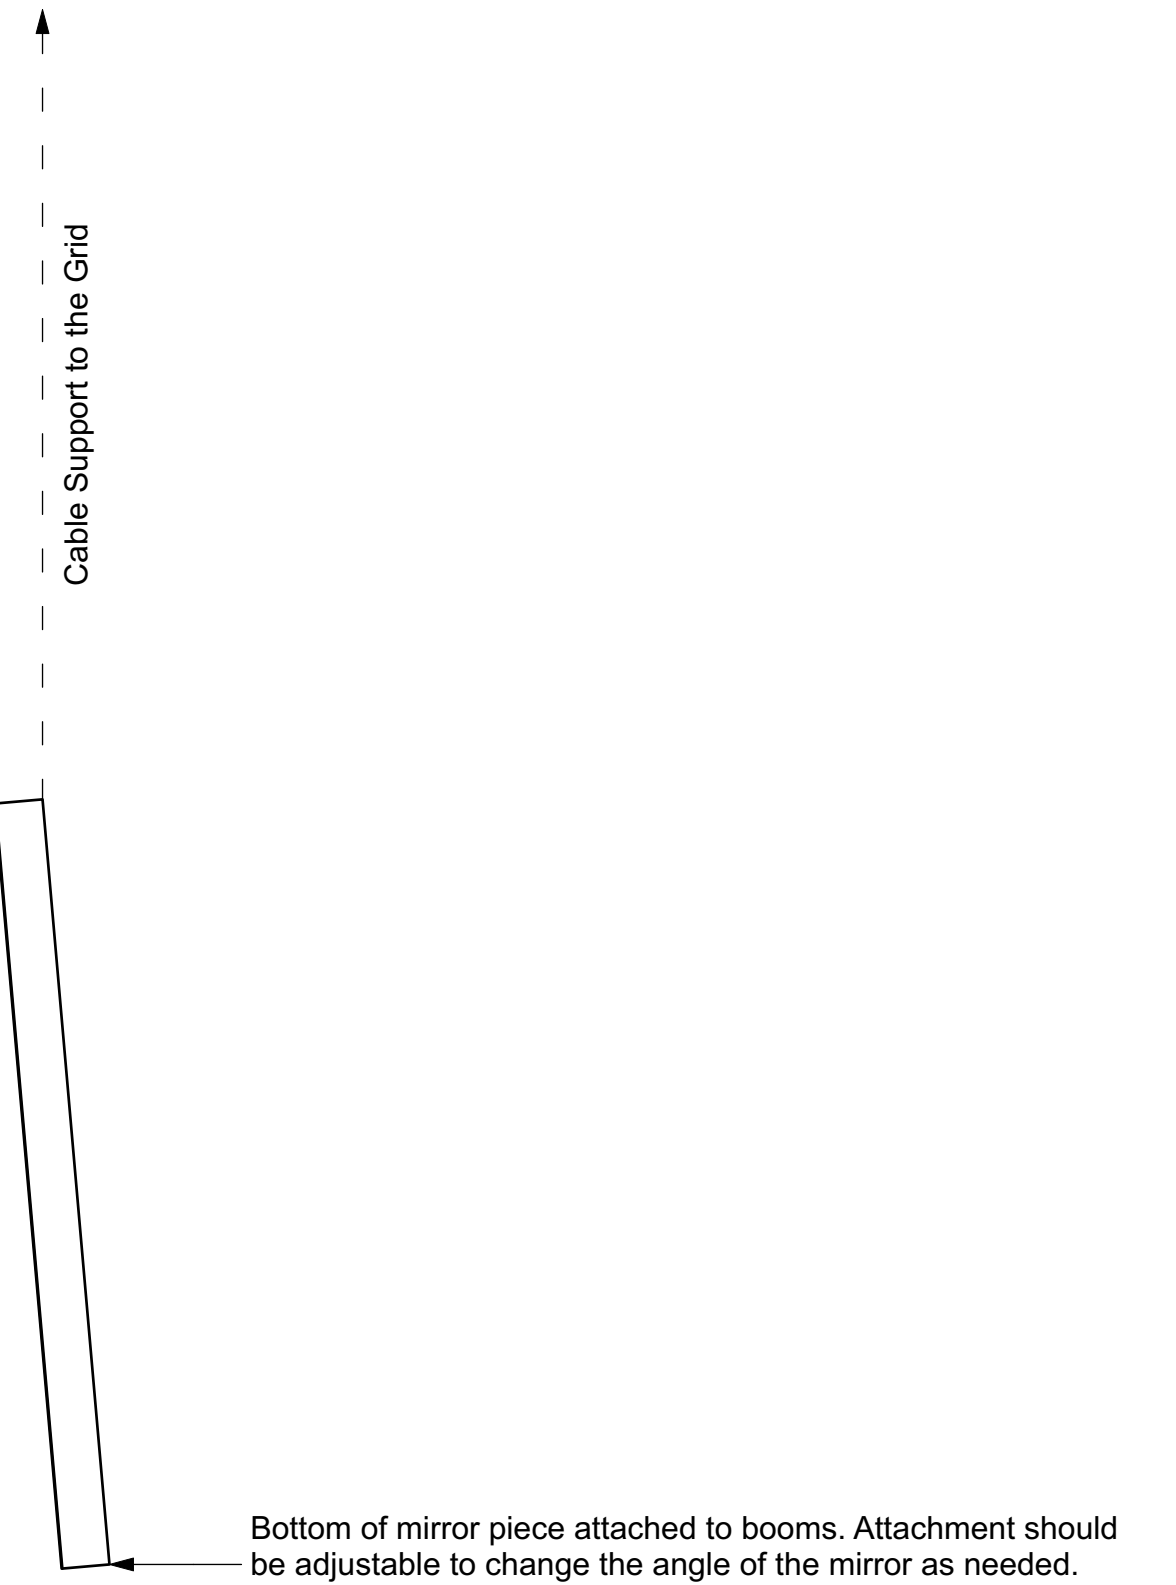

MIRROR - SIDE VIEW
SCALE: 1" = 1' - 0"

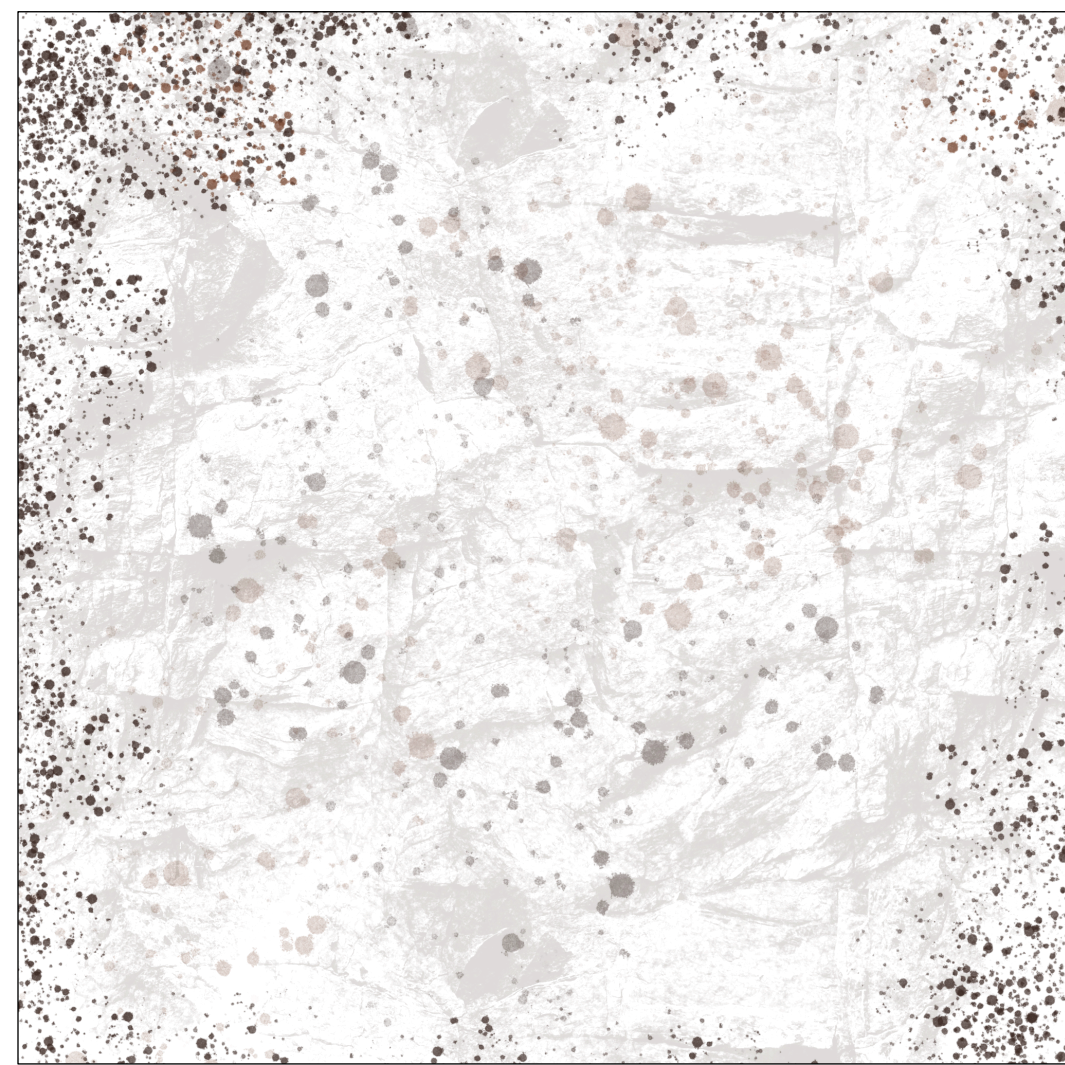

DISTRESSING/AGING REFERENCE


NOTES:
 Rigged at a 5 degree angle (subject to change).
 Shrink Mirror material wrapped around a built frame.
 Edges painted black.
 Discuss best method to create frame.
 Possible Source for stretch mirror:
<https://www.gerriets.com/us/shrink-mirror>

Machinal
 Theodore and Adele Shank Theatre
 UCSD Department of Theatre and Dance
 Scenic Design by Michael Wogulis
 Directed by Rosie Glen-Lambert

Mirror


Sheet: 7 / 8	Last Updated - 10/10/2022 Scale - 1" : 1' Sheet Size - ARCH D	Revisions: 09/16/2022 10/03/2022
------------------------	---	--

mwogulis@ucsd.edu • (949) 370-0929

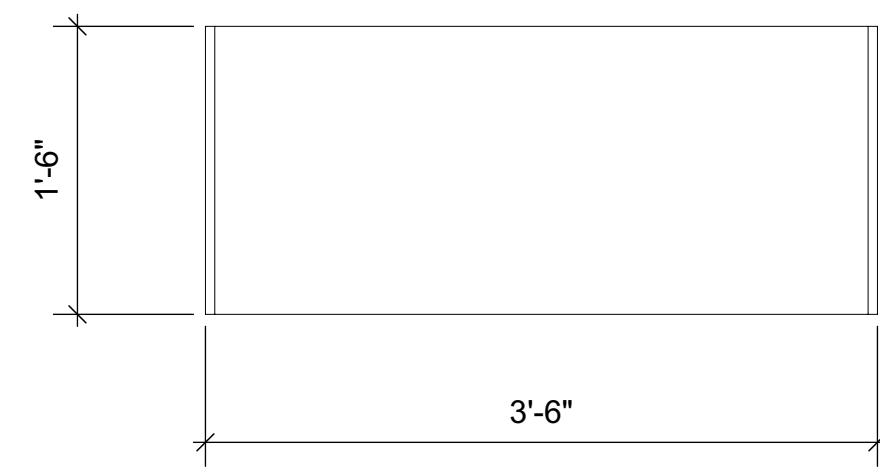


OFFICE DESKS - TOP VIEW
SCALE: 1" = 1' - 0"

NOTES:
Six identical desks, either built to these specs or bought with similar specs to those shown.
Consult Research Packet/Renderings for paint treatments.
Discuss adding casters to the legs.

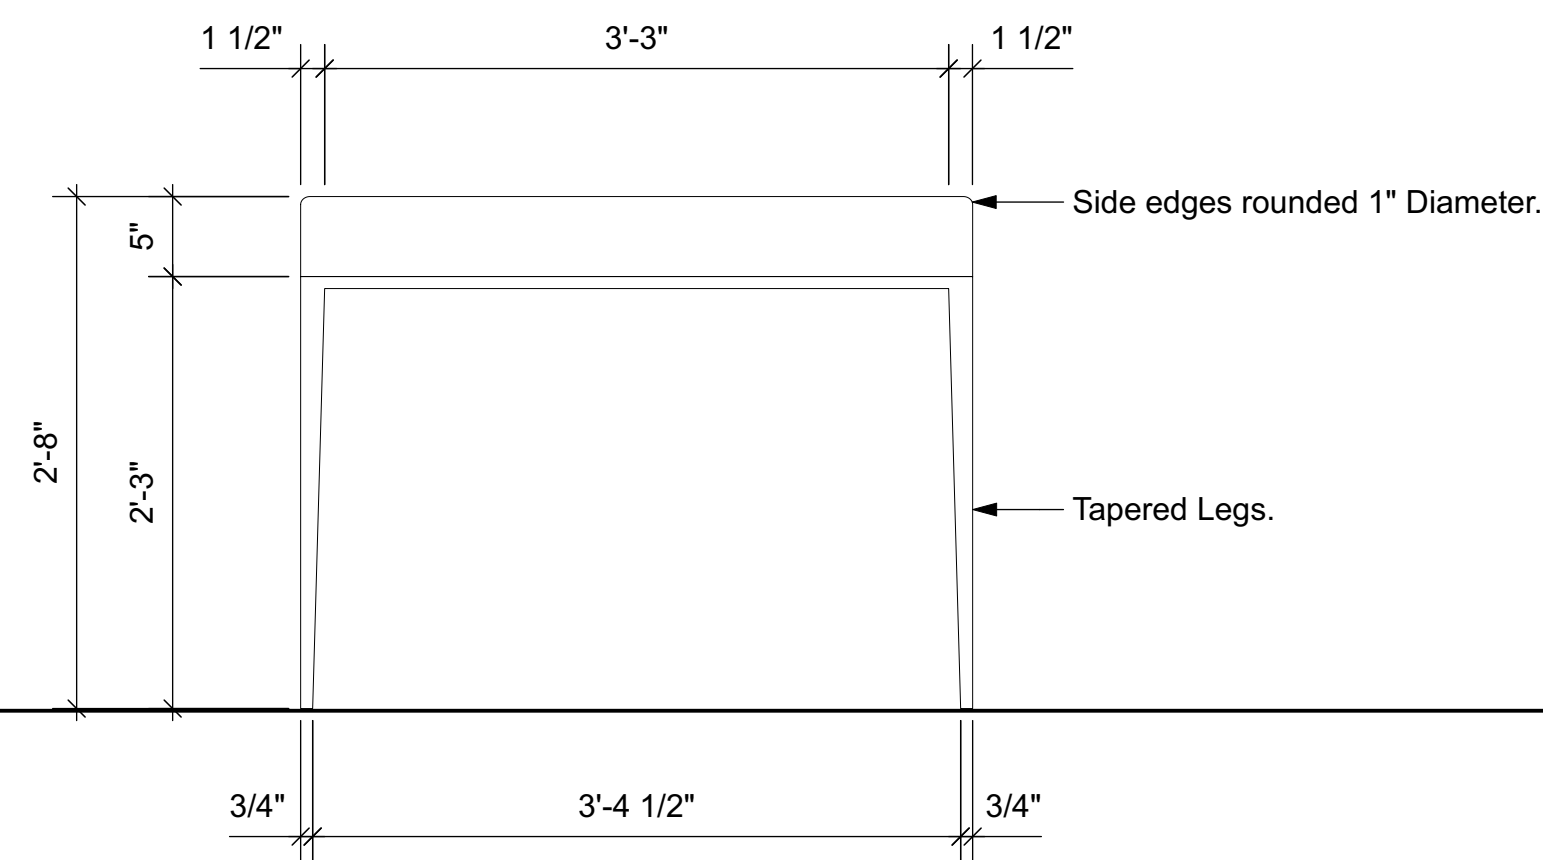

OFFICE DESKS - FRONT ELEVATION
SCALE: 1" = 1' - 0"

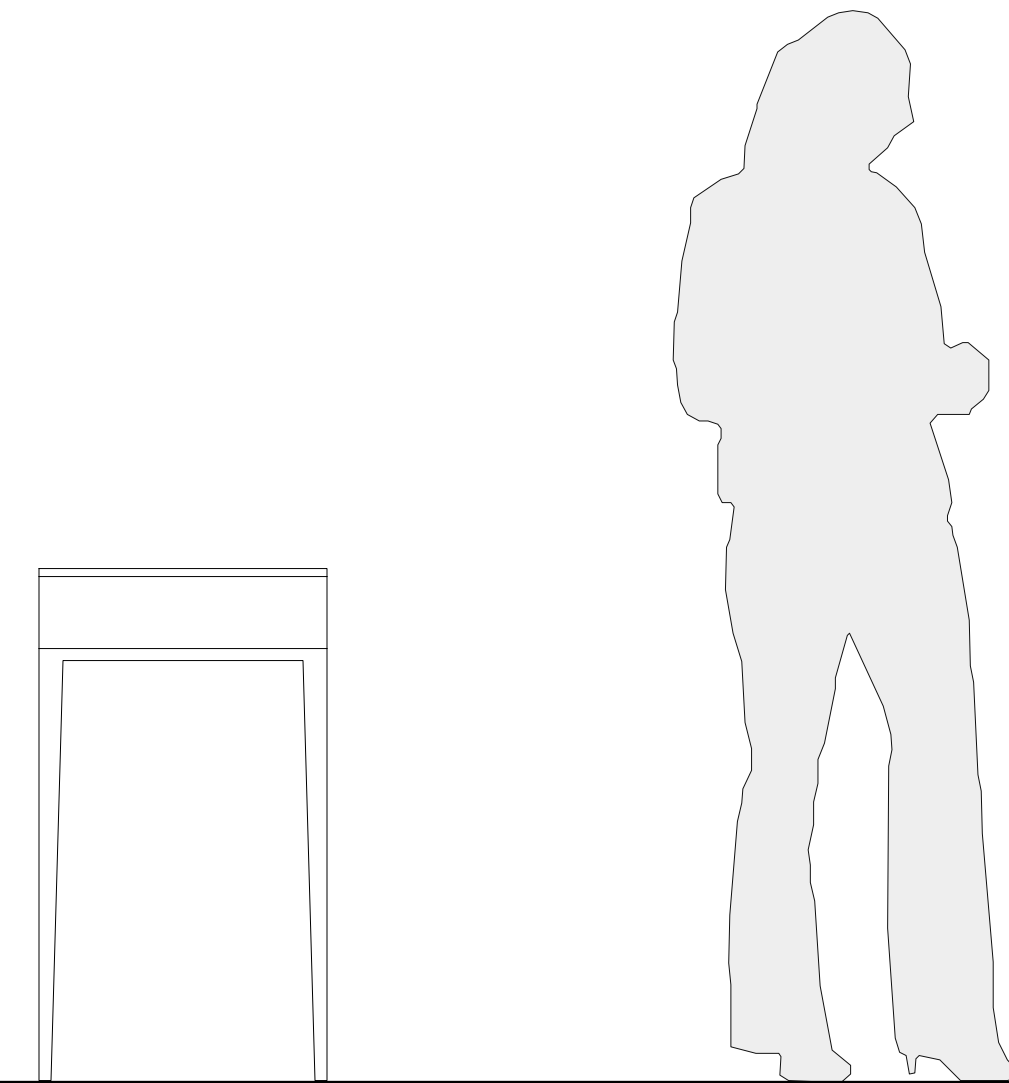

OFFICE DESKS - SIDE VIEW
SCALE: 1" = 1' - 0"

Machinal

Theodore and Adele Shank Theatre
UCSD Department of Theatre and Dance

Scenic Design by Michael Wogulis
Directed by Rosie Glen-Lambert

Office Desks

Sheet:	Last Updated - 10/10/2022	Revisions:
8 / 8	Scale - 1" : 1'	09/16/2022 10/03/2022
	Sheet Size - ARCH D	